


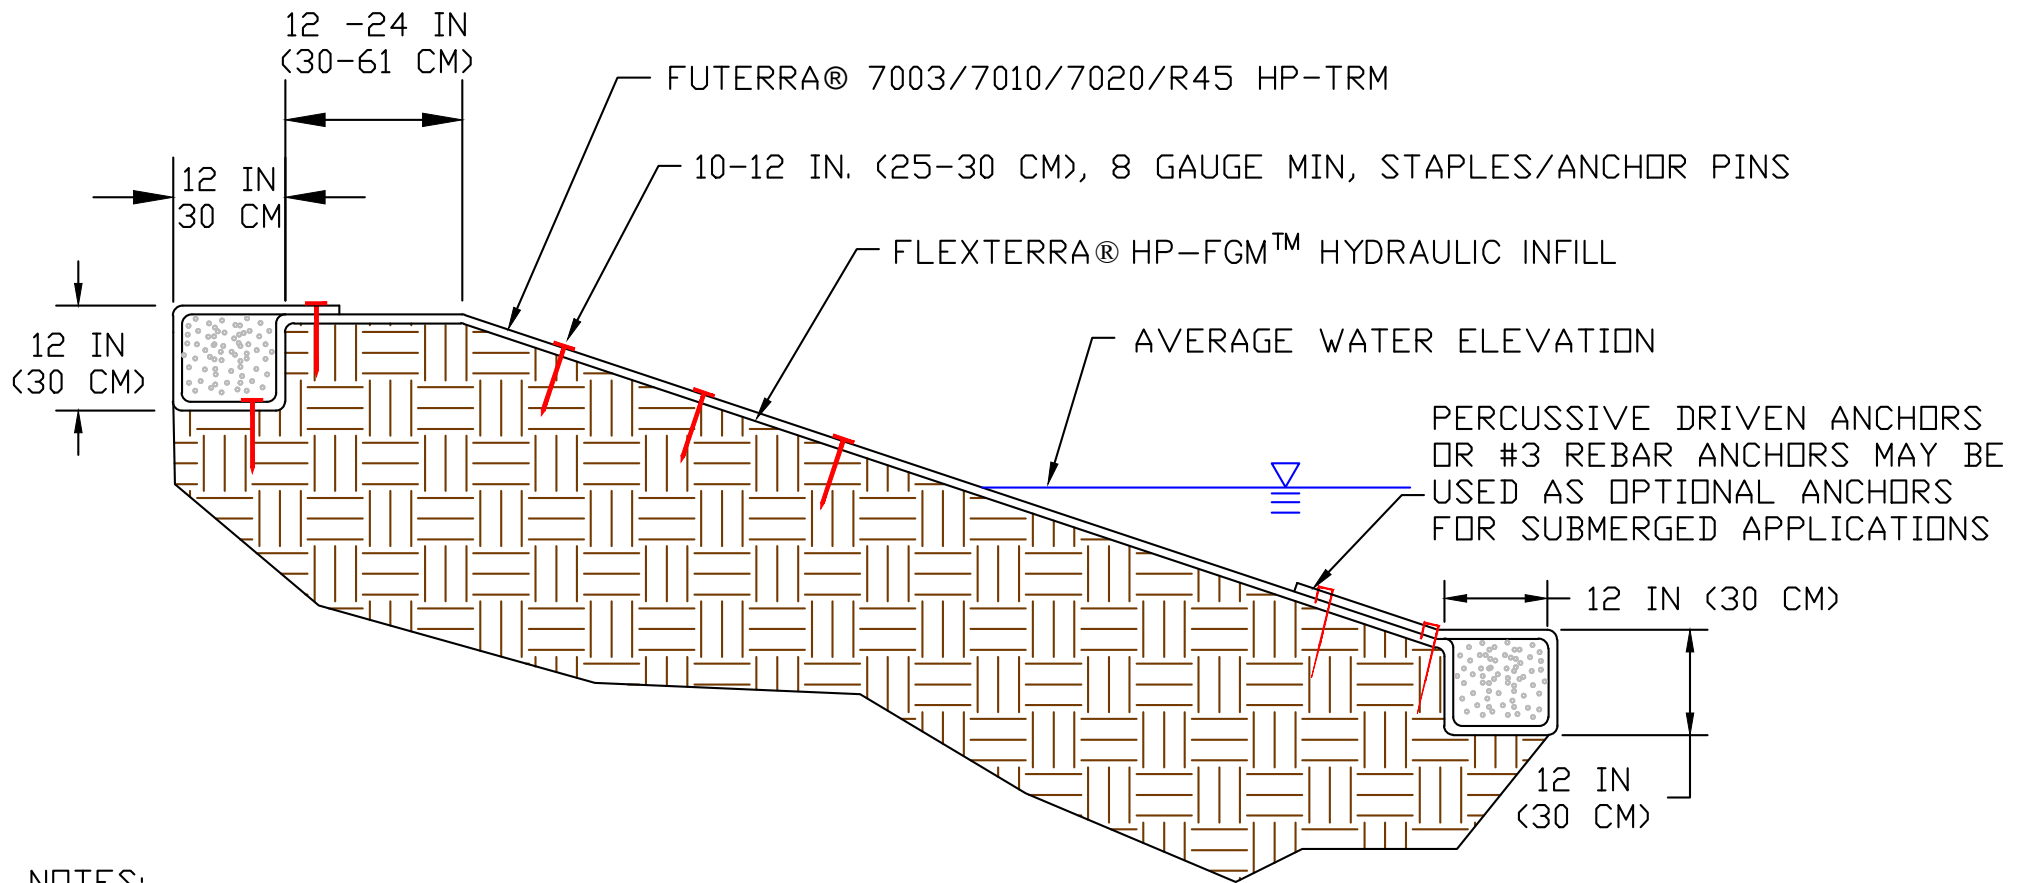

NOTES:

1. USE 2.5 ANCHORS/YD² (3 ANCHORS/M²) FOR SHORELINE APPLICATIONS
2. A LIGHTWEIGHT GEOTEXTILE CAN BE UTILIZED BELOW THE LITTORAL ZONE FOR SHORELINE APPLICATIONS
3. REFER TO FLEXTERRA® DETAIL DRAWINGS FOR FURTHER GUIDANCE ON HYDRAULIC INFILL

PLEASE NOTE THAT THE INFORMATION PRESENTED HEREIN IS GENERAL INFORMATION ONLY. IT IS FOR CONCEPTUAL USE ONLY AND NOT INTENDED TO BE USED FOR CONSTRUCTION. WHILE EVERY EFFORT HAS BEEN MADE TO ENSURE ITS ACCURACY, THIS INFORMATION SHOULD NOT BE USED FOR A SPECIFIC APPLICATION WITHOUT INDEPENDENT PROFESSIONAL EXAMINATION AND VERIFICATION OF ITS SUITABILITY, APPLICABILITY AND ACCURACY.



FILE NAME: Green Armor Profile View – Bank and Shoreline Detail.dwg

CONTACT: 800-508-8681 (US & Canada)
+1-847-215-1144 (International)

WEB SITE: www.profileproducts.com



DRAWN BY: MDR

DATE: 4/4/07

SCALE: NOT TO SCALE

CHECKED BY: RPH

DATE: 4/7/17

SHEET 1 OF 1

GREENARMOR™
PROFILE VIEW –
BANK/Shoreline Detail